

- 22-06 Spectrock (Kitchen)
 30-01 12"VFT (Classrooms) med. brown
 32-06 12"VFT (Kitch. Storage) brown marbled
 33-06 Plaster Skim Coat (Kitch. Wash Rm.)
 51-01 1-Fire-door (Vault Rm.)
 51-02 4-Fire-doors (Lunchroom)
 51-03 2-Fire-doors (Hall Near Lunchroom)

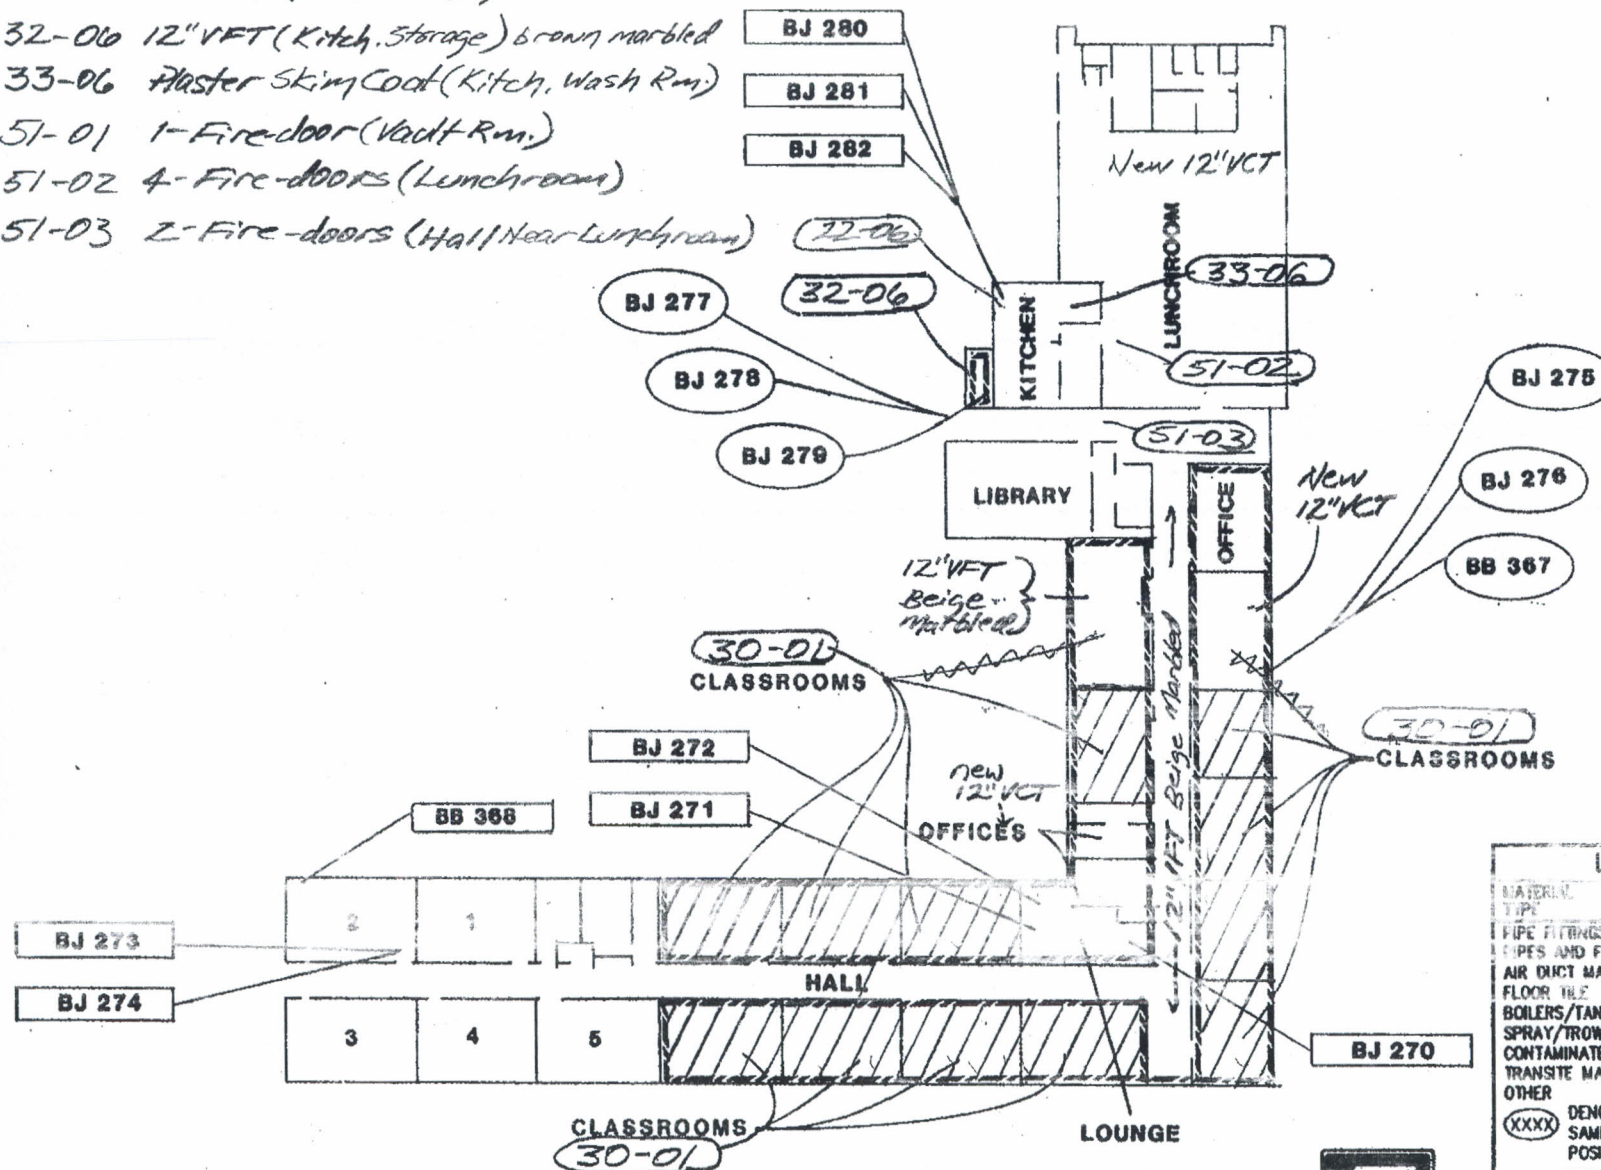



FIGURE NO. 2.37

041-C070-01 WACOOCHEE JR. HIGH SCHOOL



LEGEND	
MATERIAL TYPE	BORDER/SHADING
PIPE FITTINGS	----
PIPES AND FITTINGS	----
AIR DUCT MATERIALS	----
FLOOR TILE	----
BOILERS/TANKS	----
SPRAY/TROWEL MATL	----
CONTAMINATED AREA	----
TRANSITE MATERIAL	----
OTHER	----
(XXXX)	DENOTES LOCATION OF SAMPLE WHICH TESTED POSITIVE FOR ASBESTOS.
(XXXX)	DENOTES LOCATION OF SAMPLE WHICH TESTED NEGATIVE FOR ASBESTOS.

30-01 VFT (OFFICES) } only 70 SF
 30-02 VFT (Storage) } remains @
 coach's offices
 (grey w/white &
 black streaks)

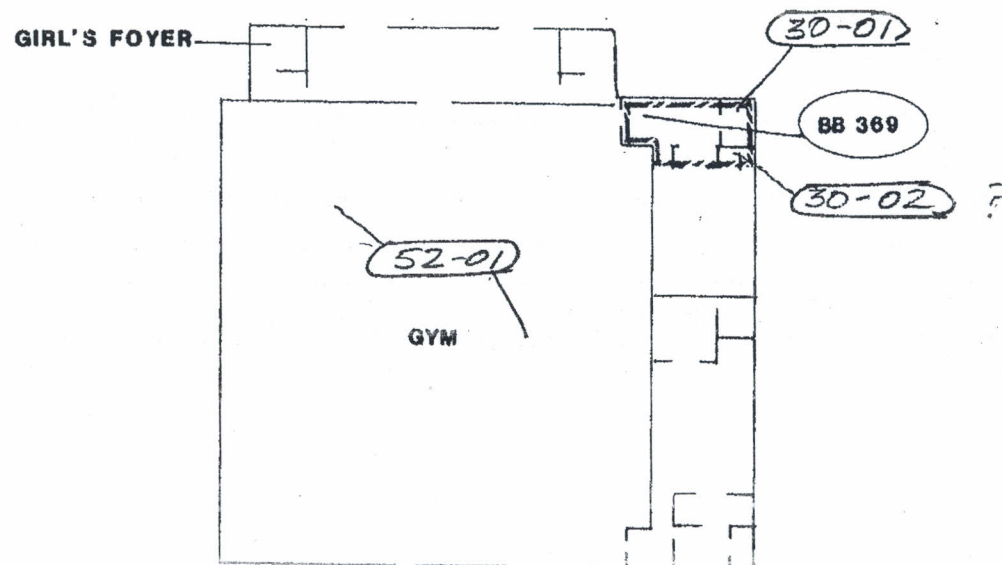

LEGEND	
MATERIAL TYPE	BORDER/SHADING
PIPE FITTINGS	
PIPES AND FITTINGS	=====
AIR DUCT MATERIALS	-----
FLOOR TILE	-----
BOILERS/TANKS	-----
SPRAY/TROWEL MAT'L	-----
CONTAMINATED AREA	-----
TRANSITE MATERIAL	-----
OTHER	-----
(XXX)	DENOTES LOCATION OF SAMPLE WHICH TESTED POSITIVE FOR ASBESTOS.
(XXXX)	DENOTES LOCATION OF SAMPLE WHICH TESTED NEGATIVE FOR ASBESTOS.



FIGURE NO. 2.38 041-0070-02 WACOOCHEE GYMNASIUM